


# 11 KV FEEDERS CIRCLEWISE & SUB-STATIONWISE WITHIN MIZORAM

(AS ON 22-02-19)

## SLDC MIZORAM. AIZAWL

PROJECT CIRCLE -I

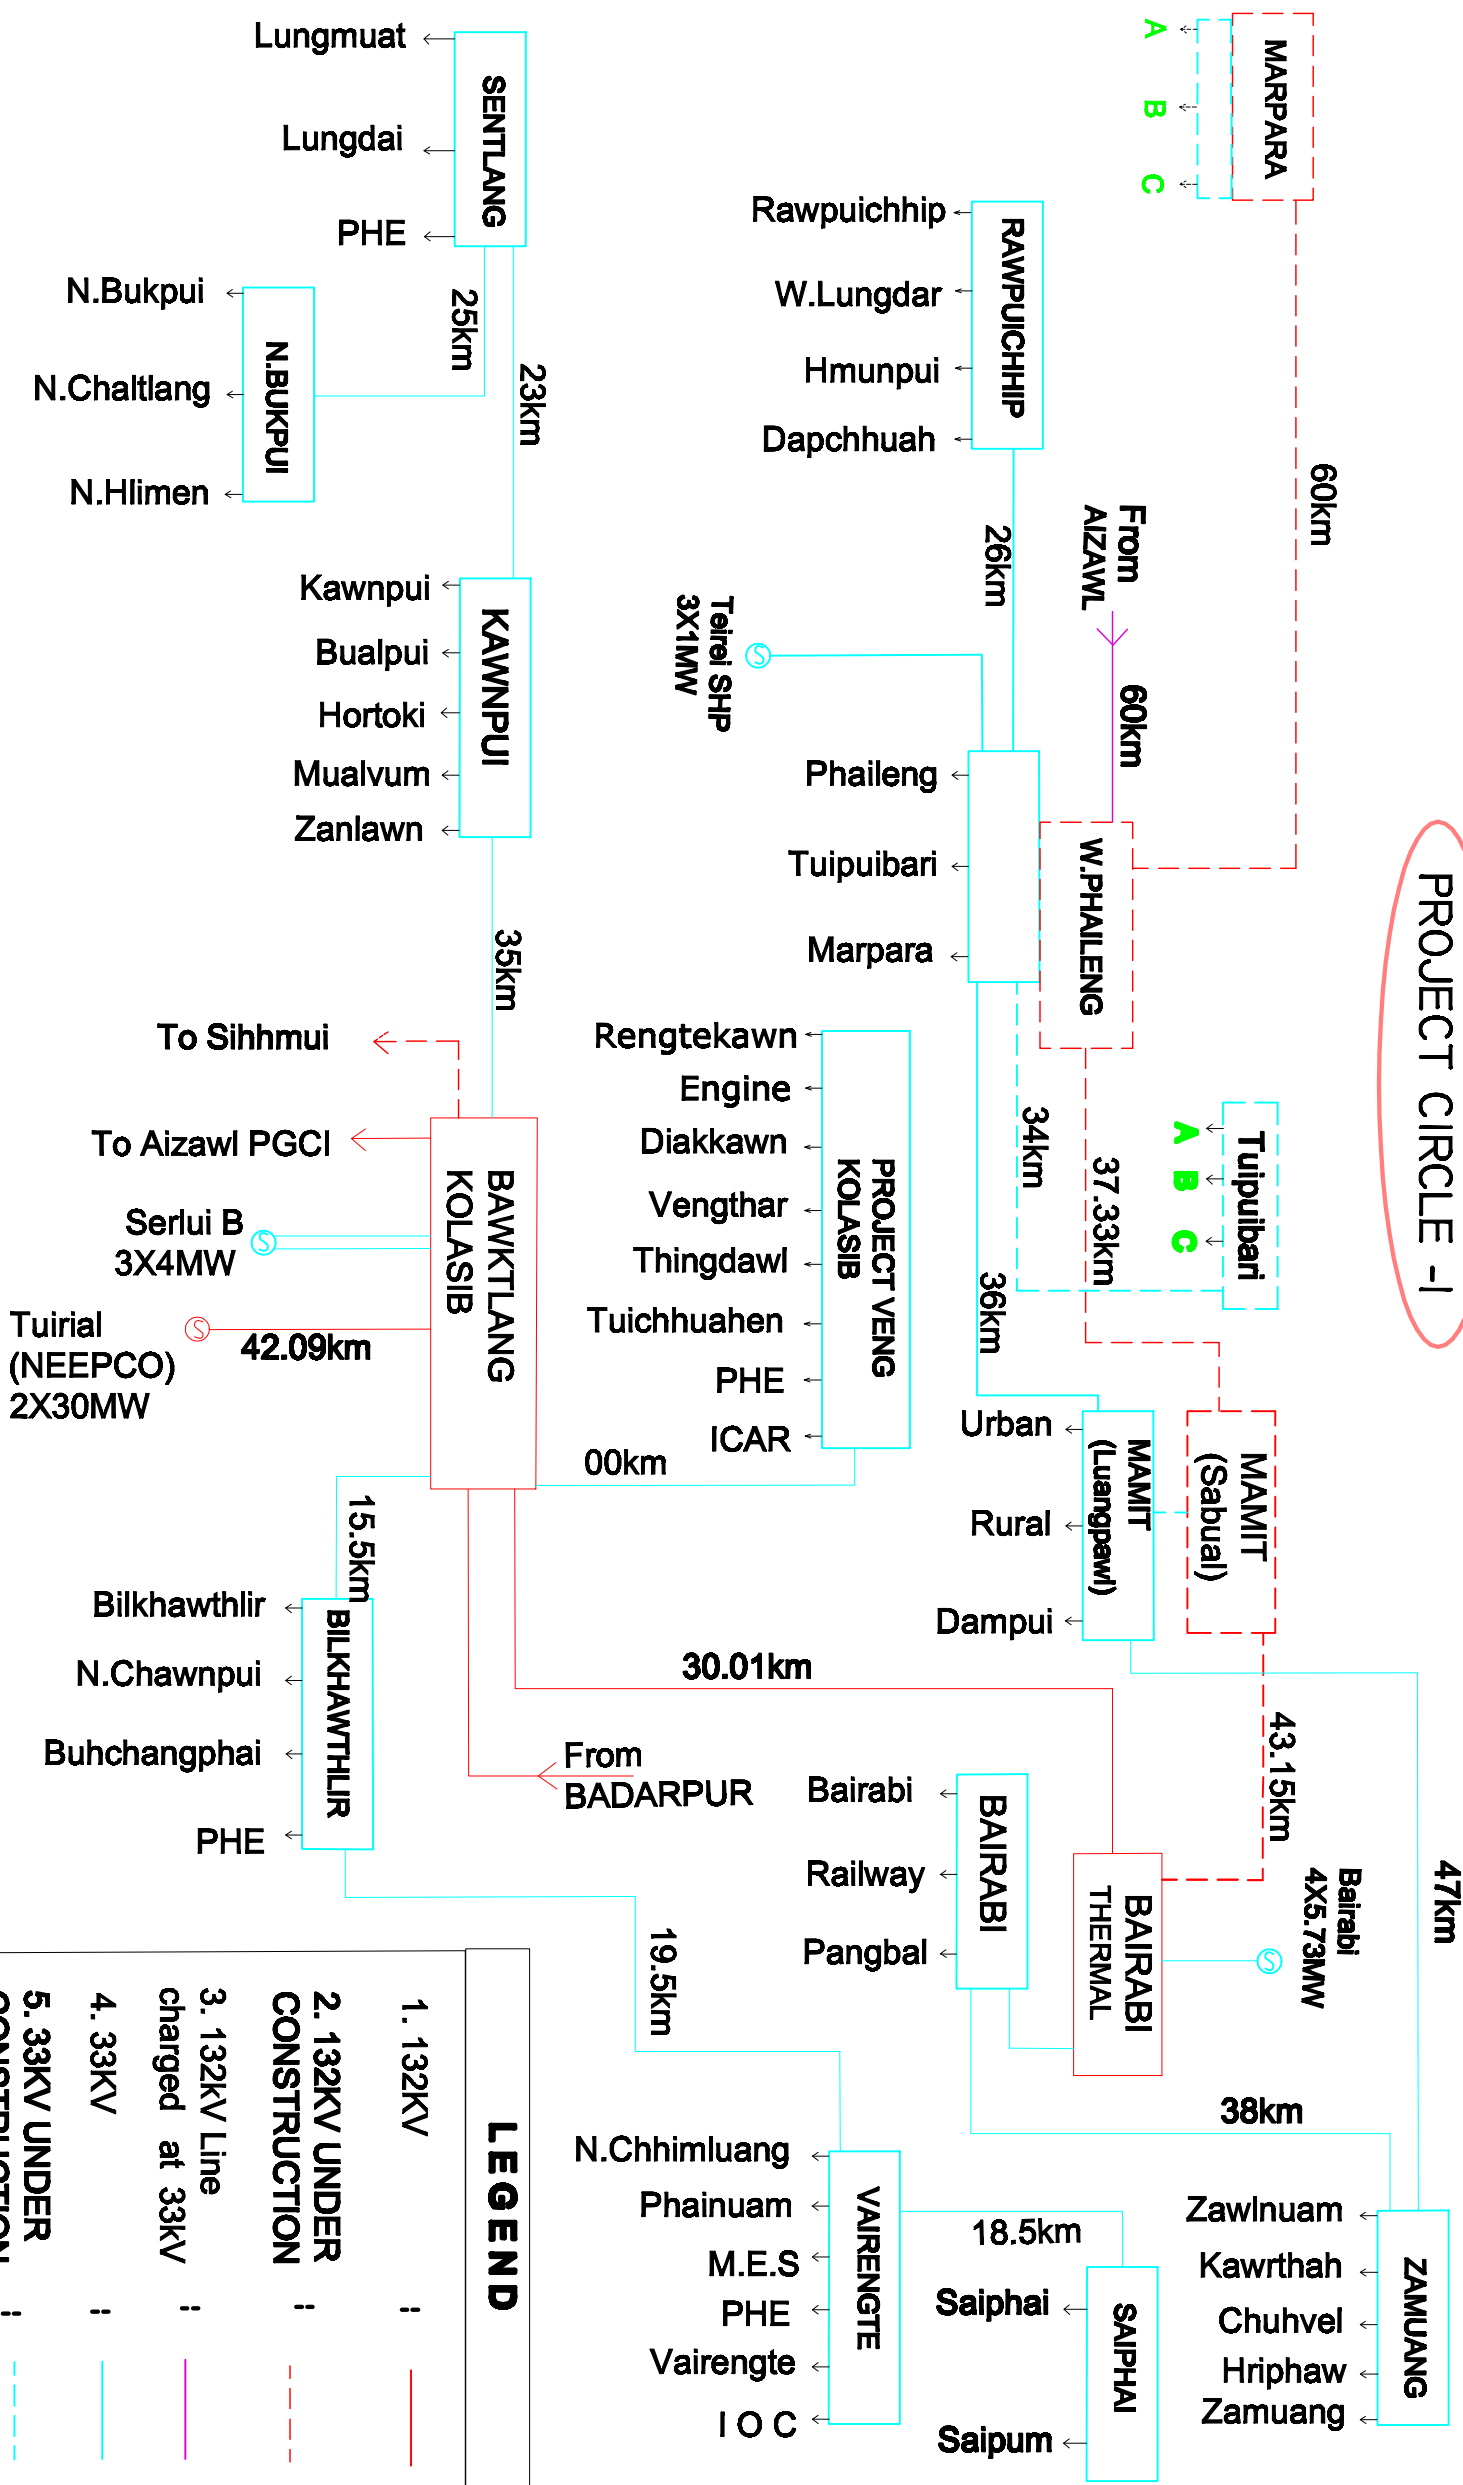

LEGEND	
1. 132KV	—
2. 132KV UNDER CONSTRUCTION	- - -
3. 132KV Line charged at 33kv	—
4. 33KV	—
5. 33KV UNDER CONSTRUCTION	- - -
6. 11KV	—